



DET-PILARES


P1

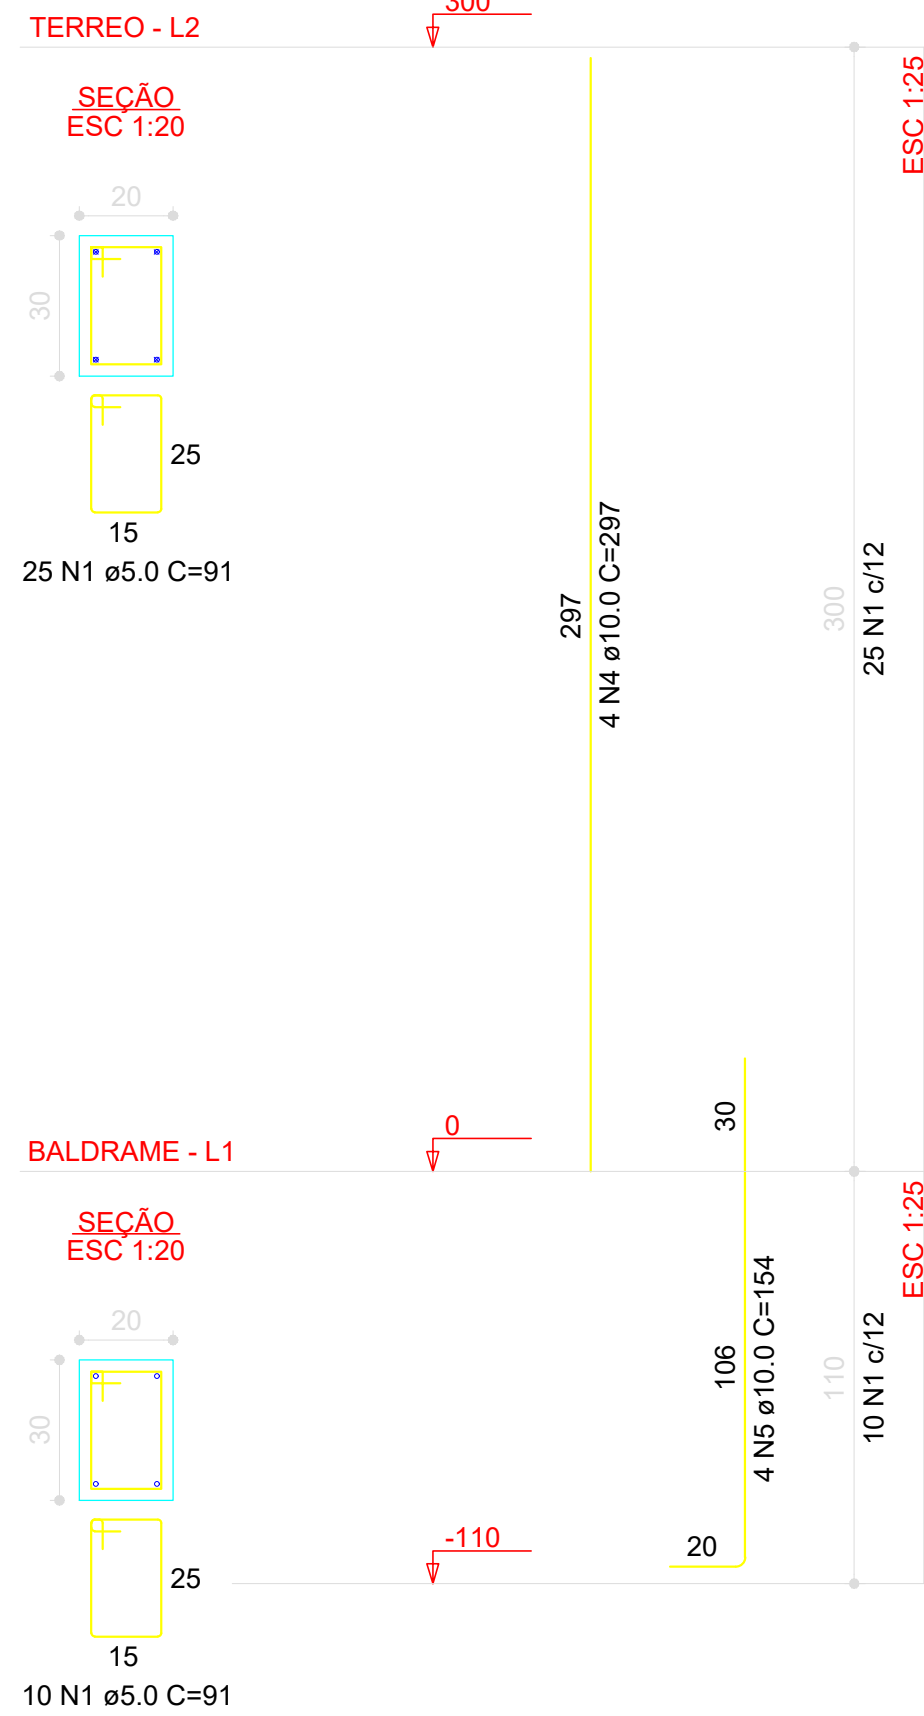


P4

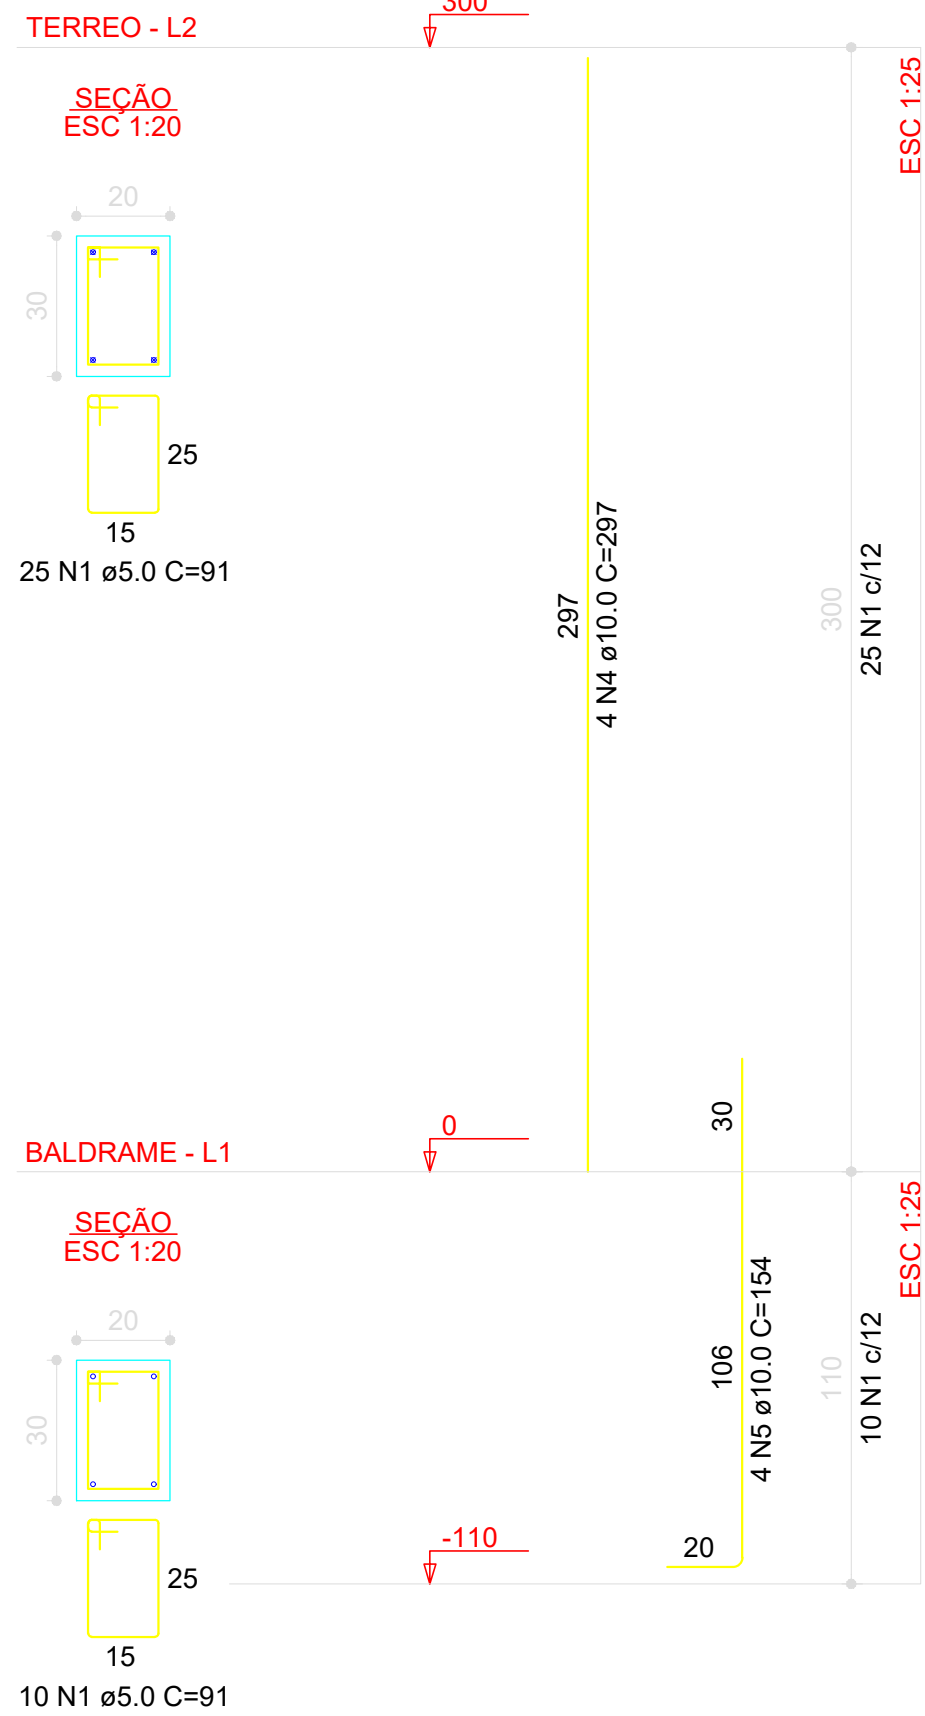


P5

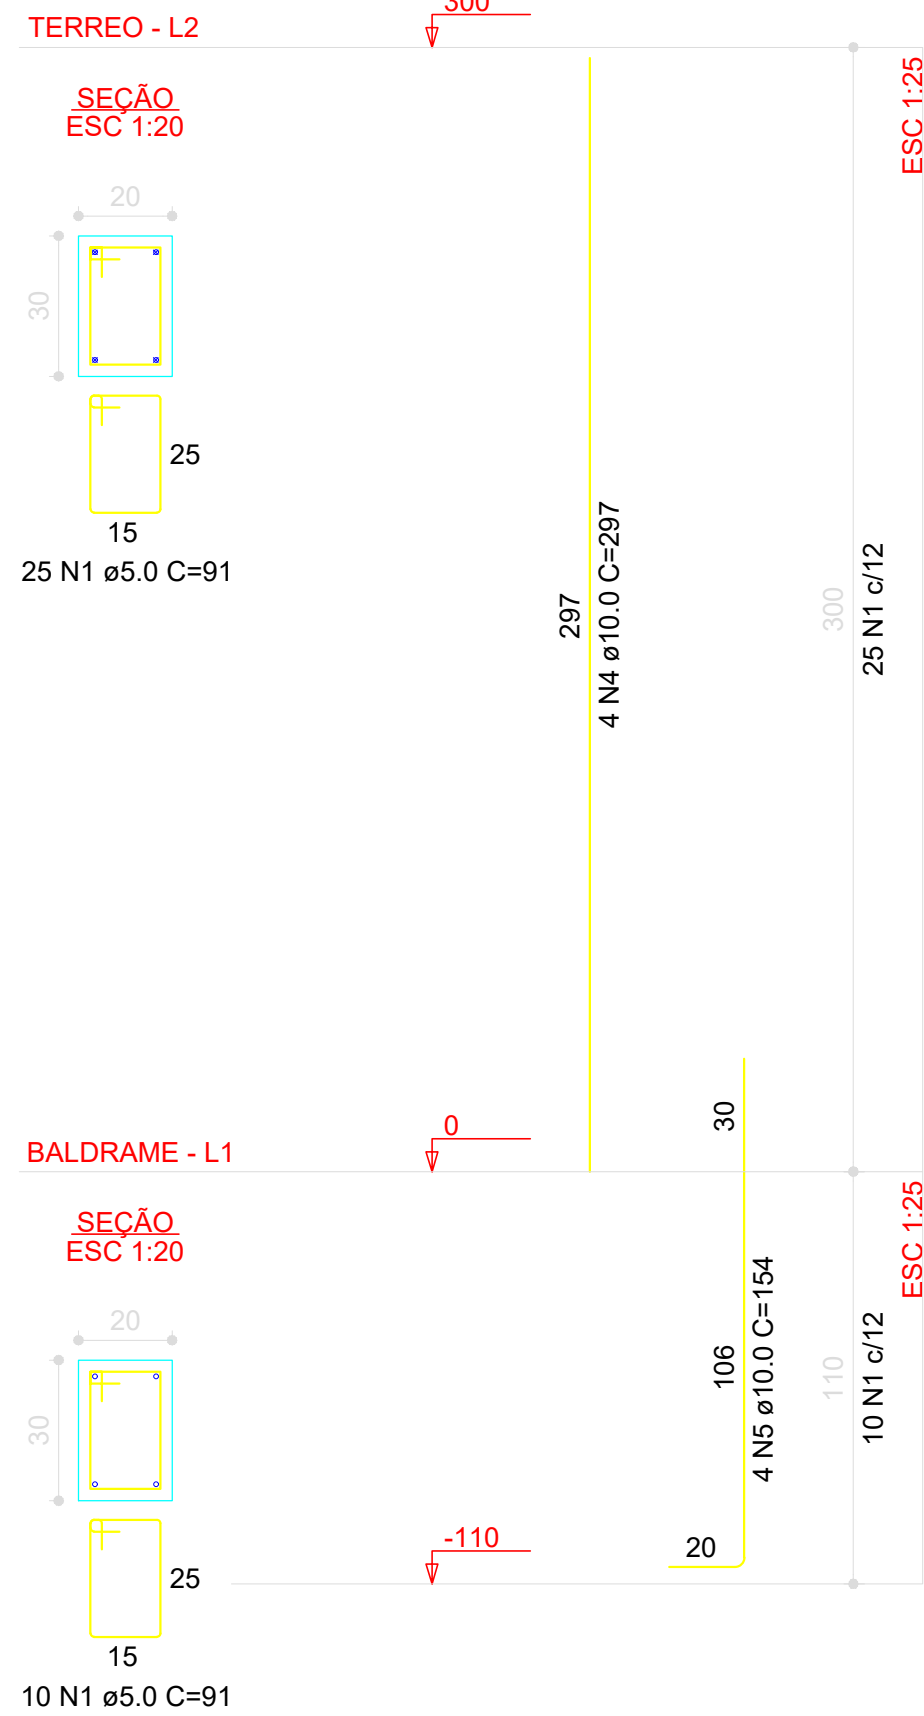


P6

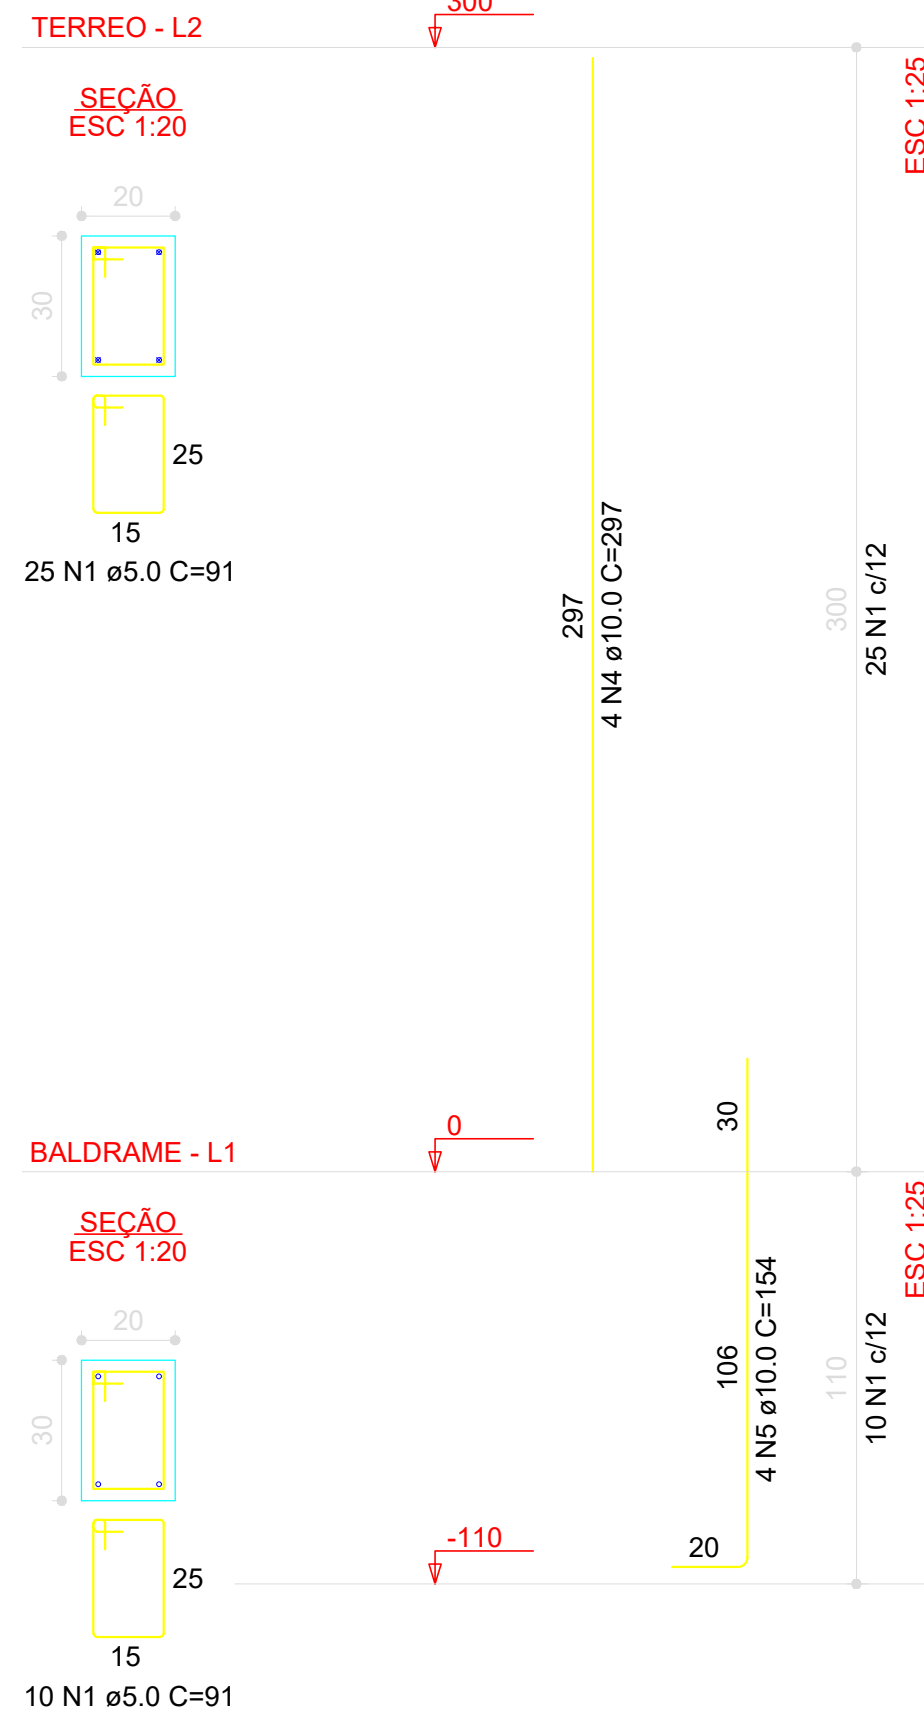


P2

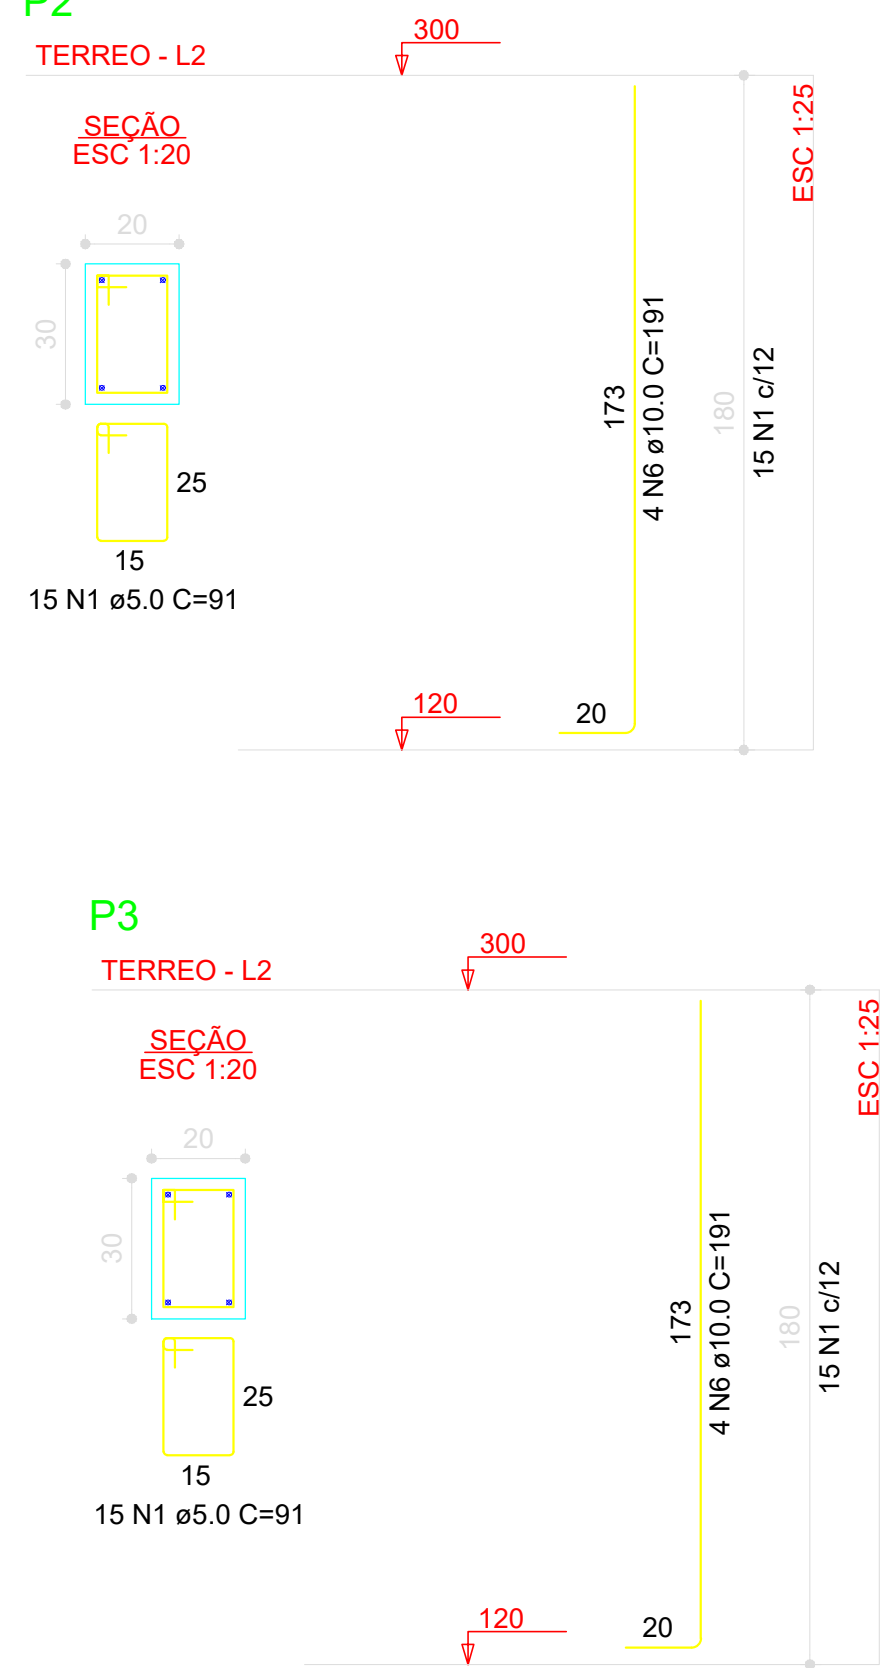


P3

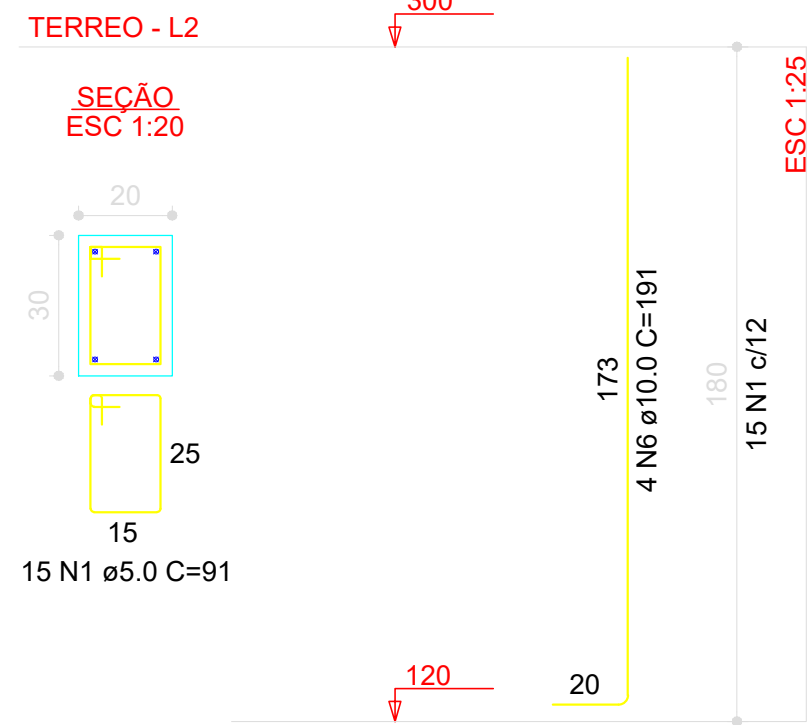


P7=P30

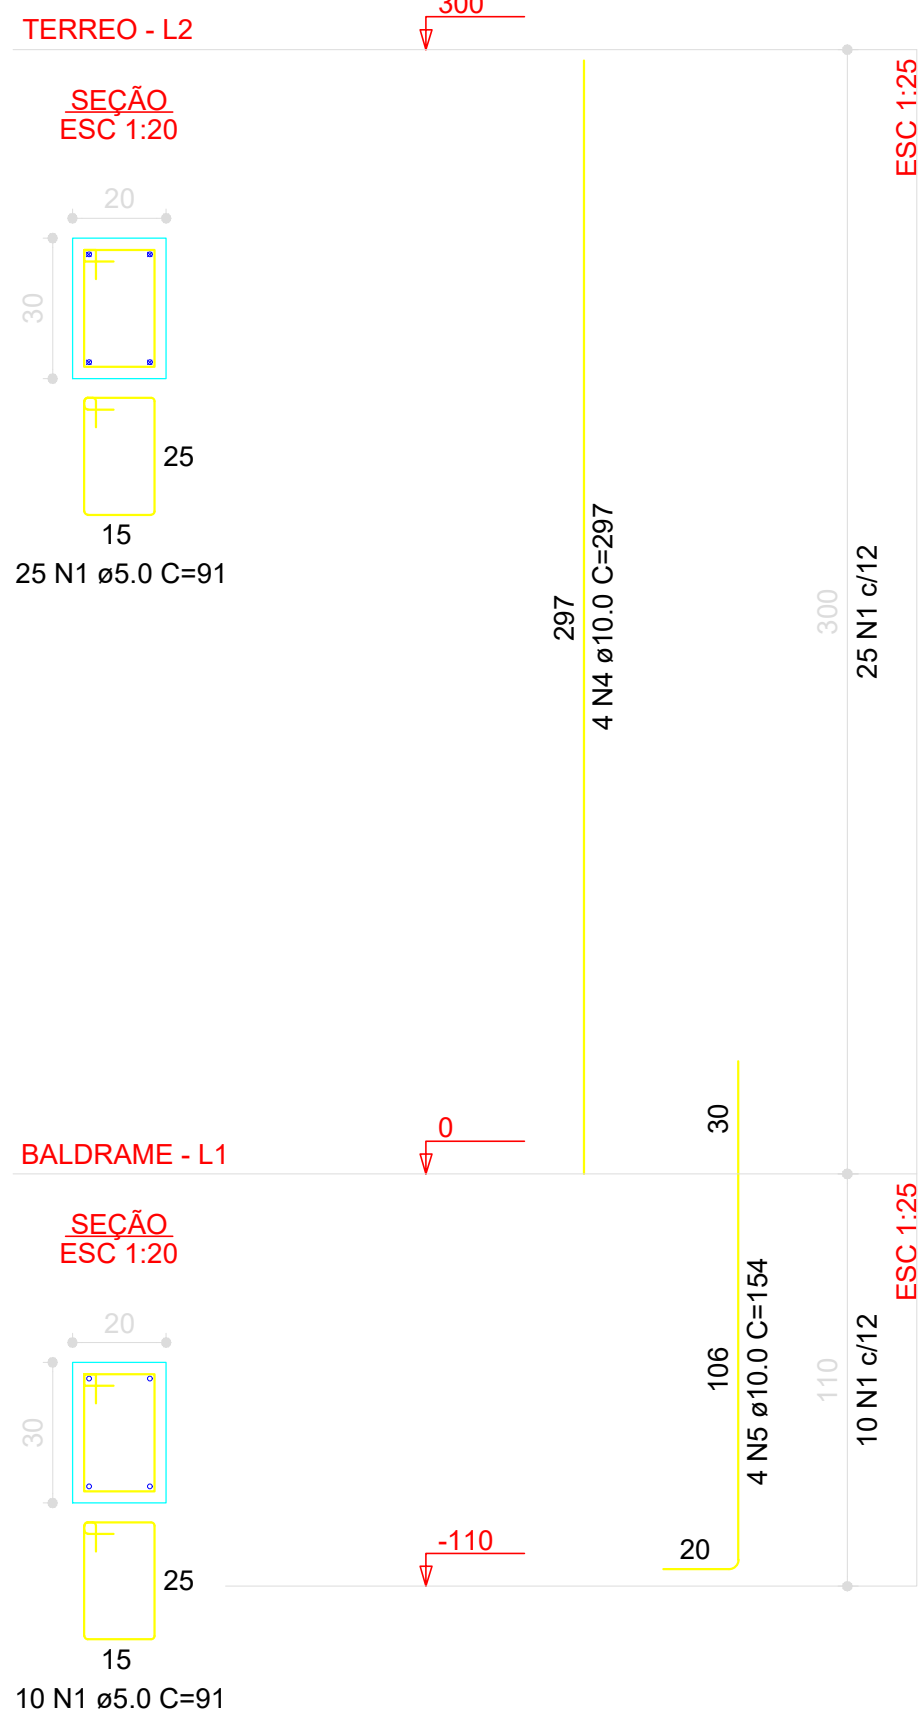


P8=P9=P10=P26

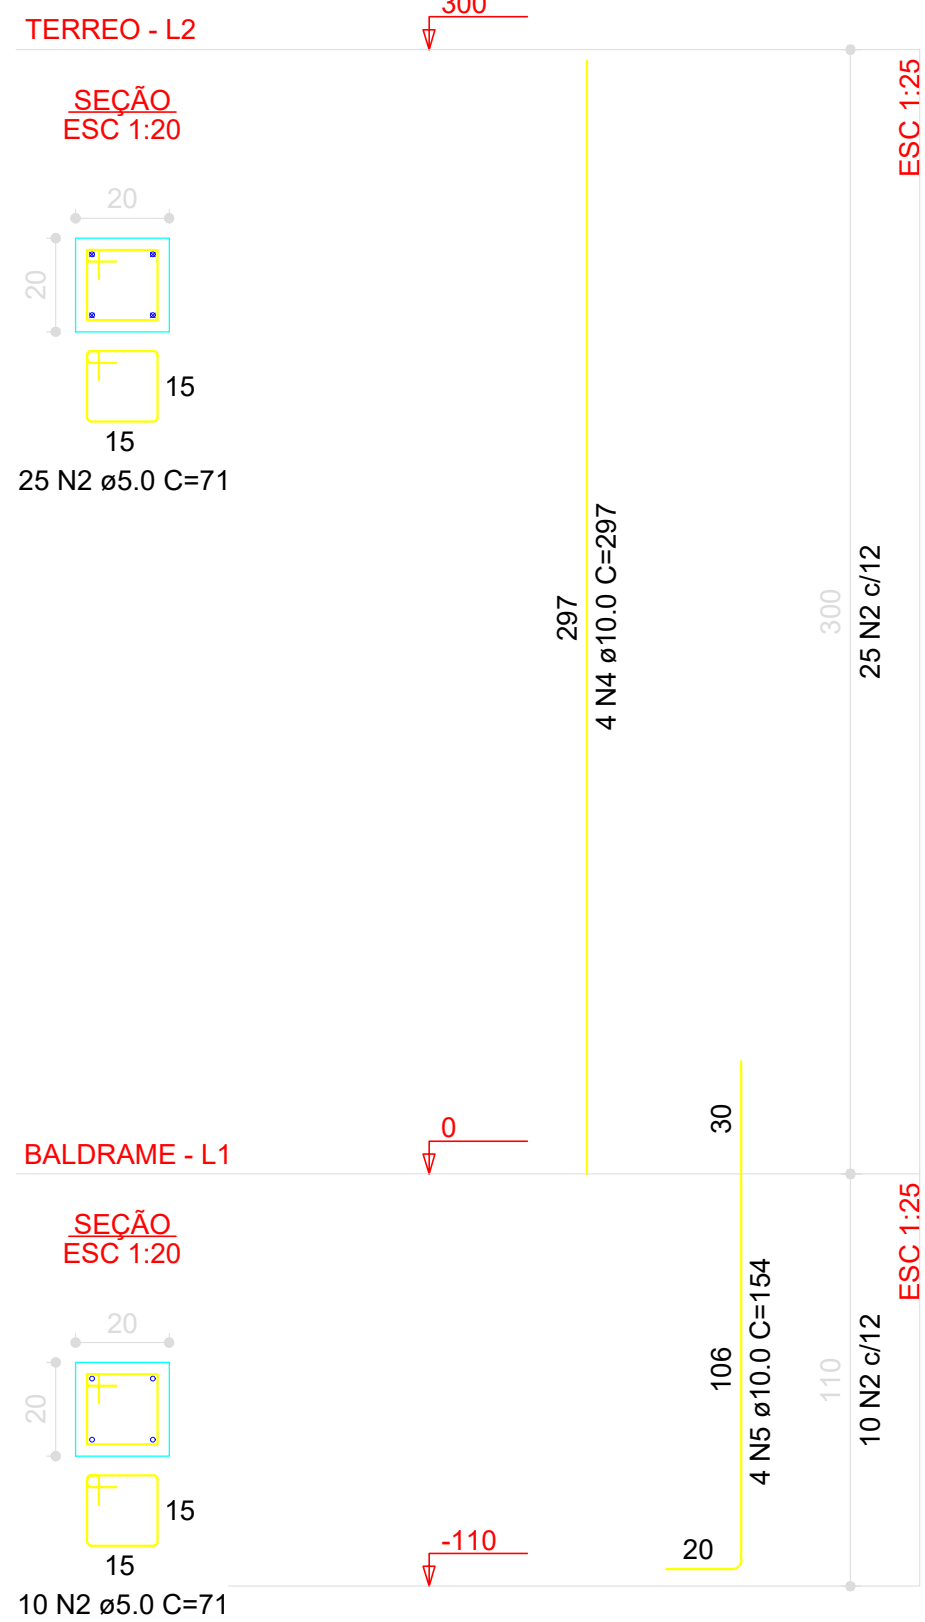


P11

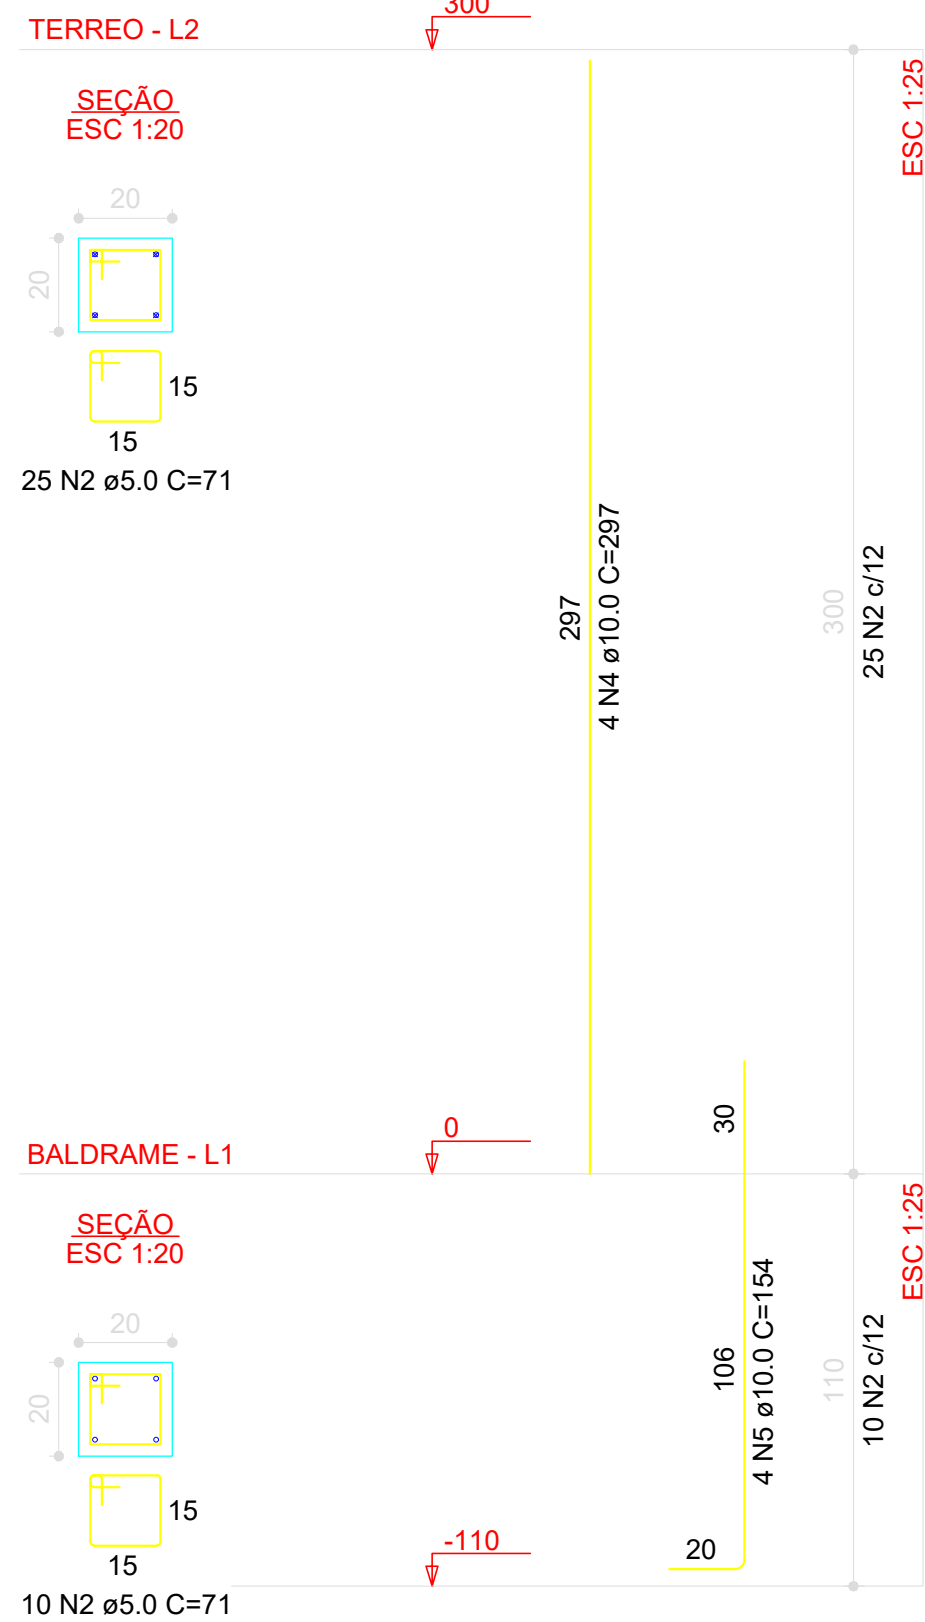


P12

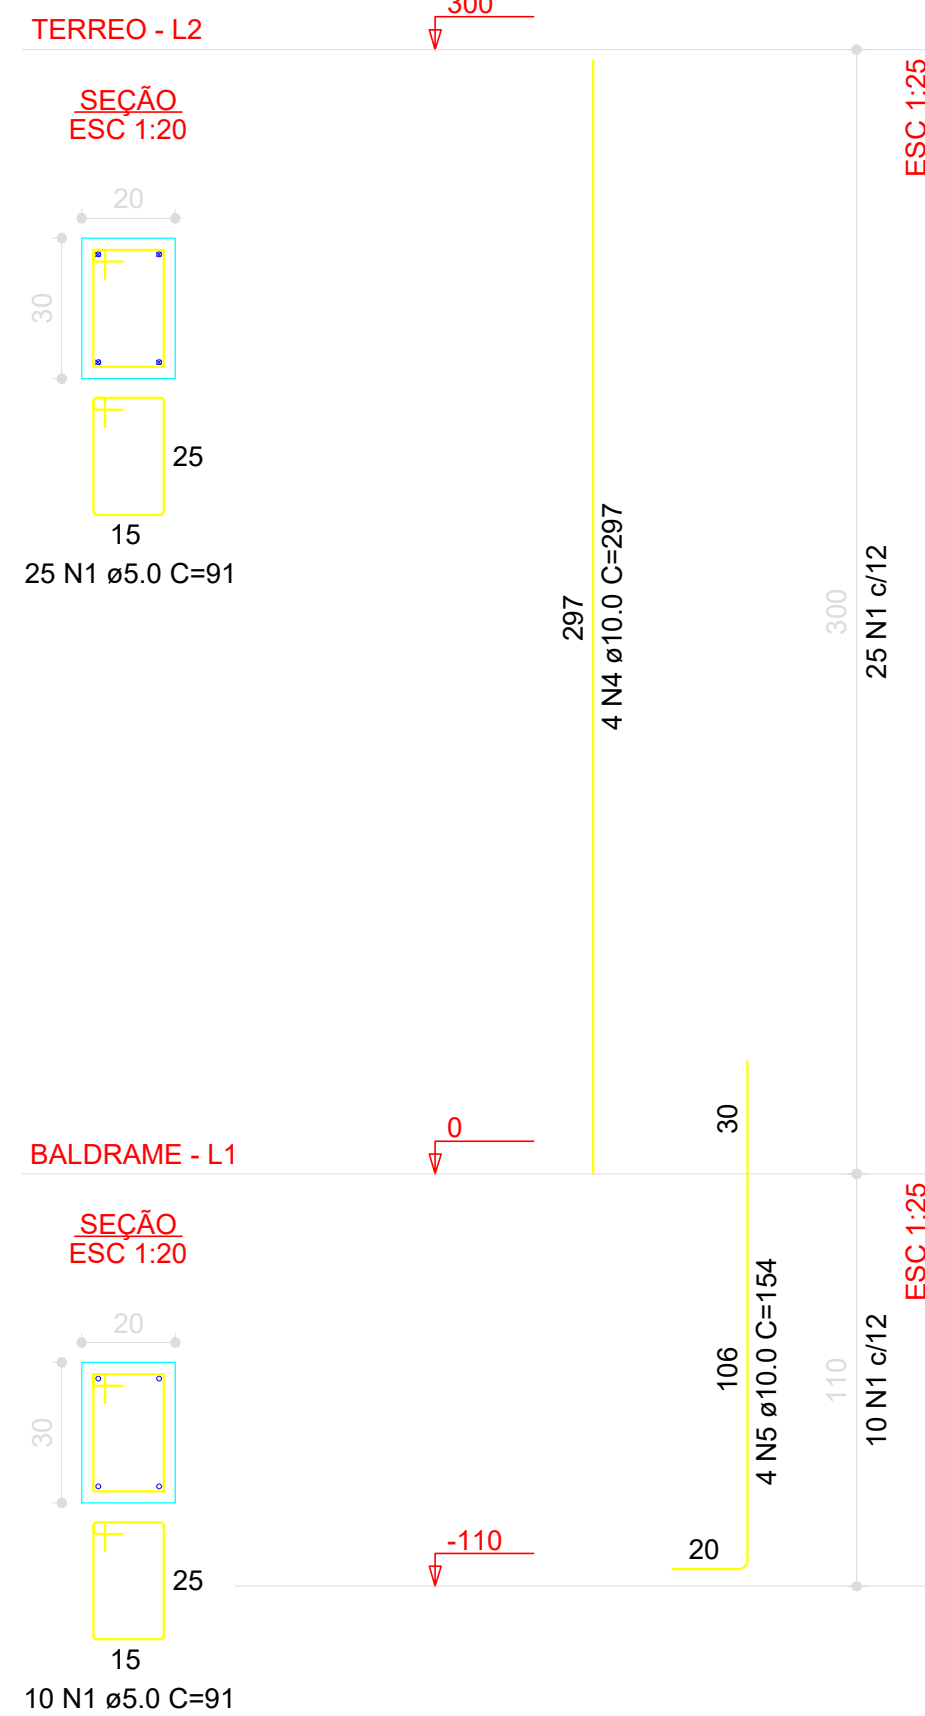

P13

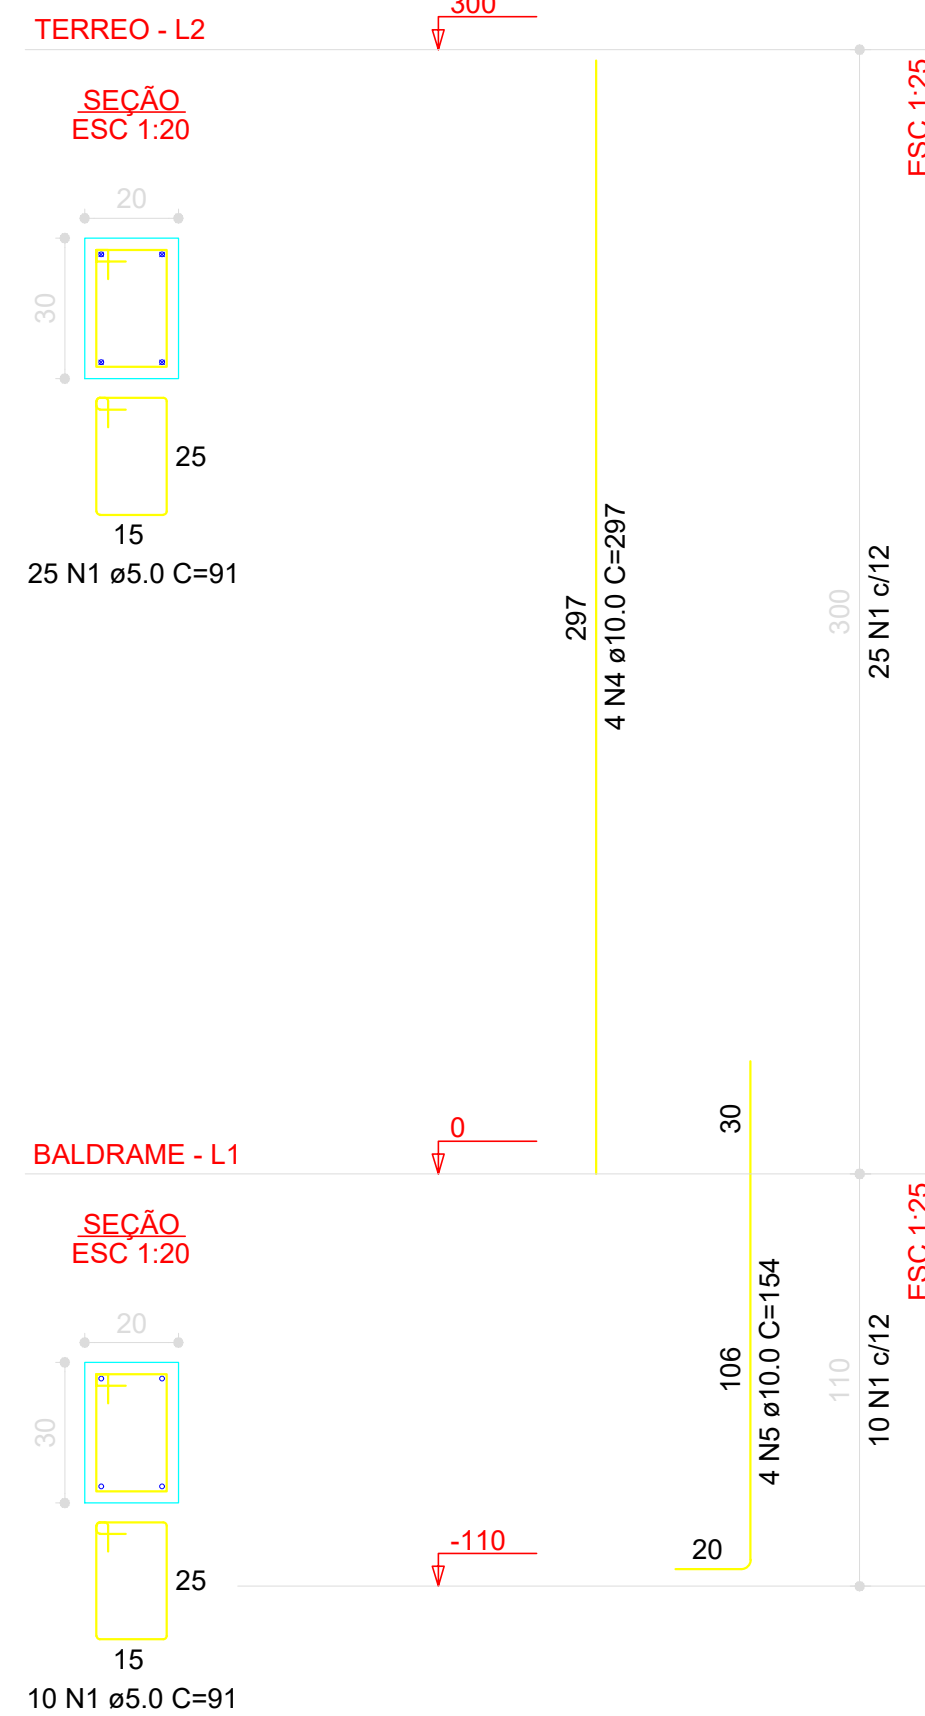

P14=P15=P16

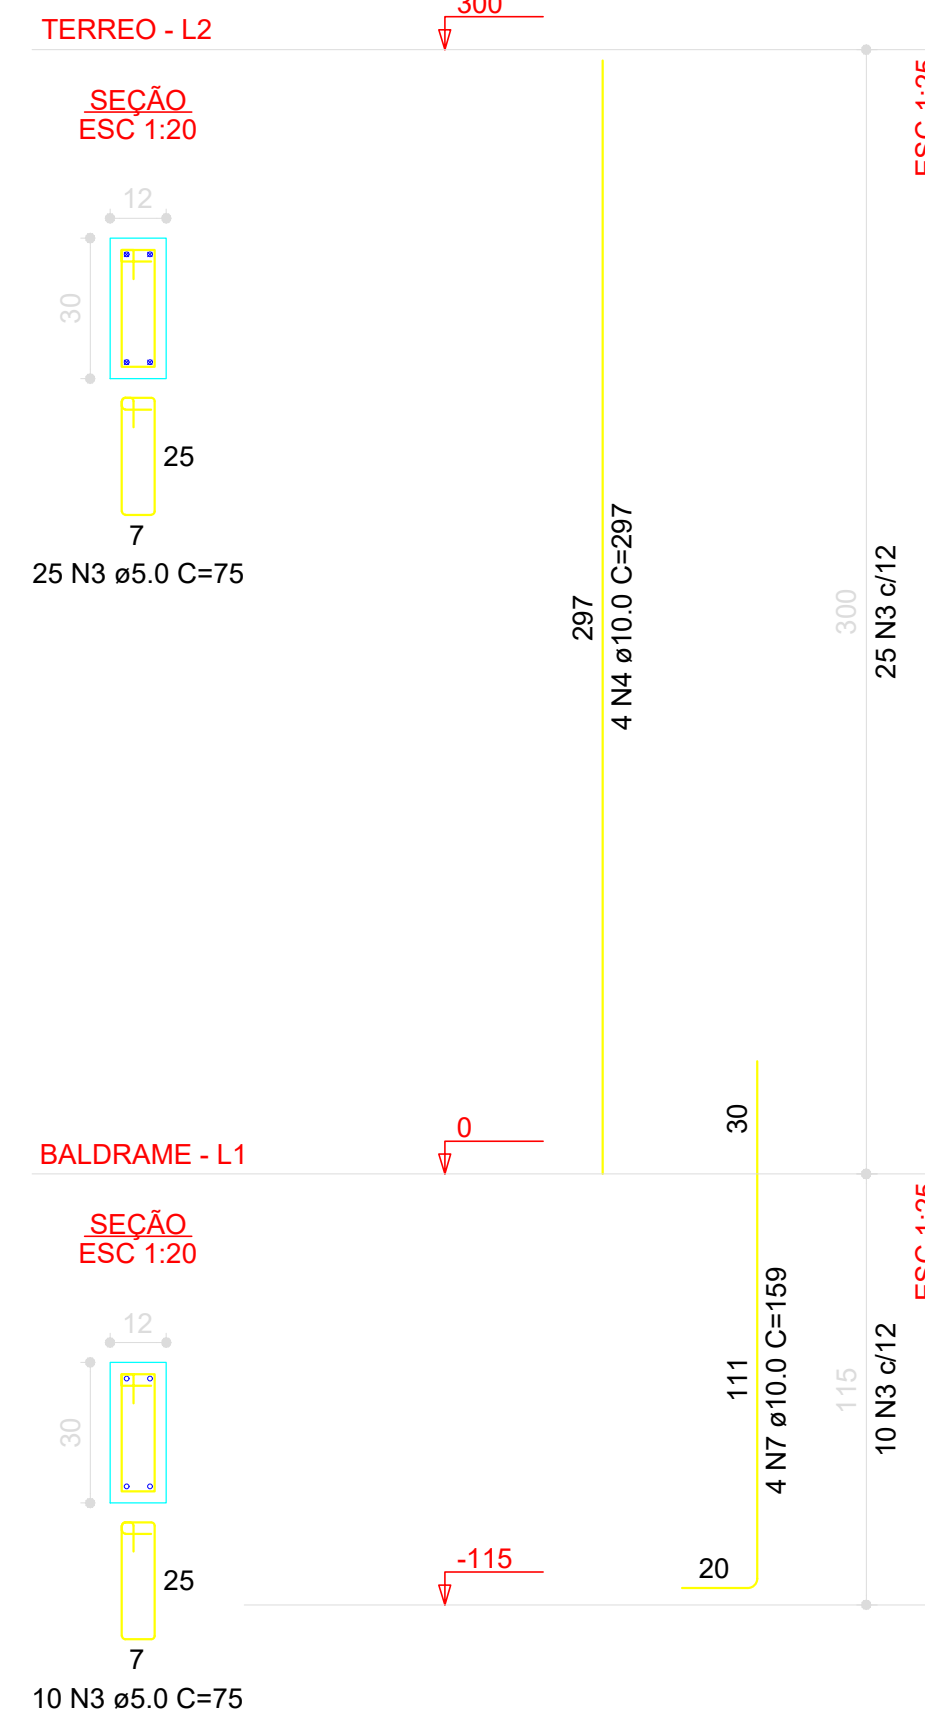

RESUMO DO AÇO			
AÇO	DIAM (mm)	C.TOTAL (m)	PESO + 10% (kg)
CA50	10.0	195.9	132.8
CA60	5.0	326.2	55.3
PESO TOTAL (kg)			
CA50	132.8		
CA60	55.3		
Volume de concreto (C-35) = 2.22 m³			
Área de forma = 38.87 m²			